




Olsson Residence

IDES 301 - Spring '20 - Maryam Alsayed

This project aim is to design a minimalist contemporary villa for a Swedish family who recently moved to Qatar. The design decisions are derived from the Lagom and Hygge philosophies that focus on creating a cozy, warm, simple, and clutter-free atmosphere. Furthermore, having a neutral color palette and making the space more familiar by overusing wood and natural materials that are heavily used in Scandinavian interiors. The design also emphasizes on having a comfortable and safe interior for autistic people and elderly. This is achieved by: implementing non-slippery finishes for the floors such as wood, having a non-crowded space, and an enclosed plan to separate rooms; to help associate each room with the activity it is used for only.

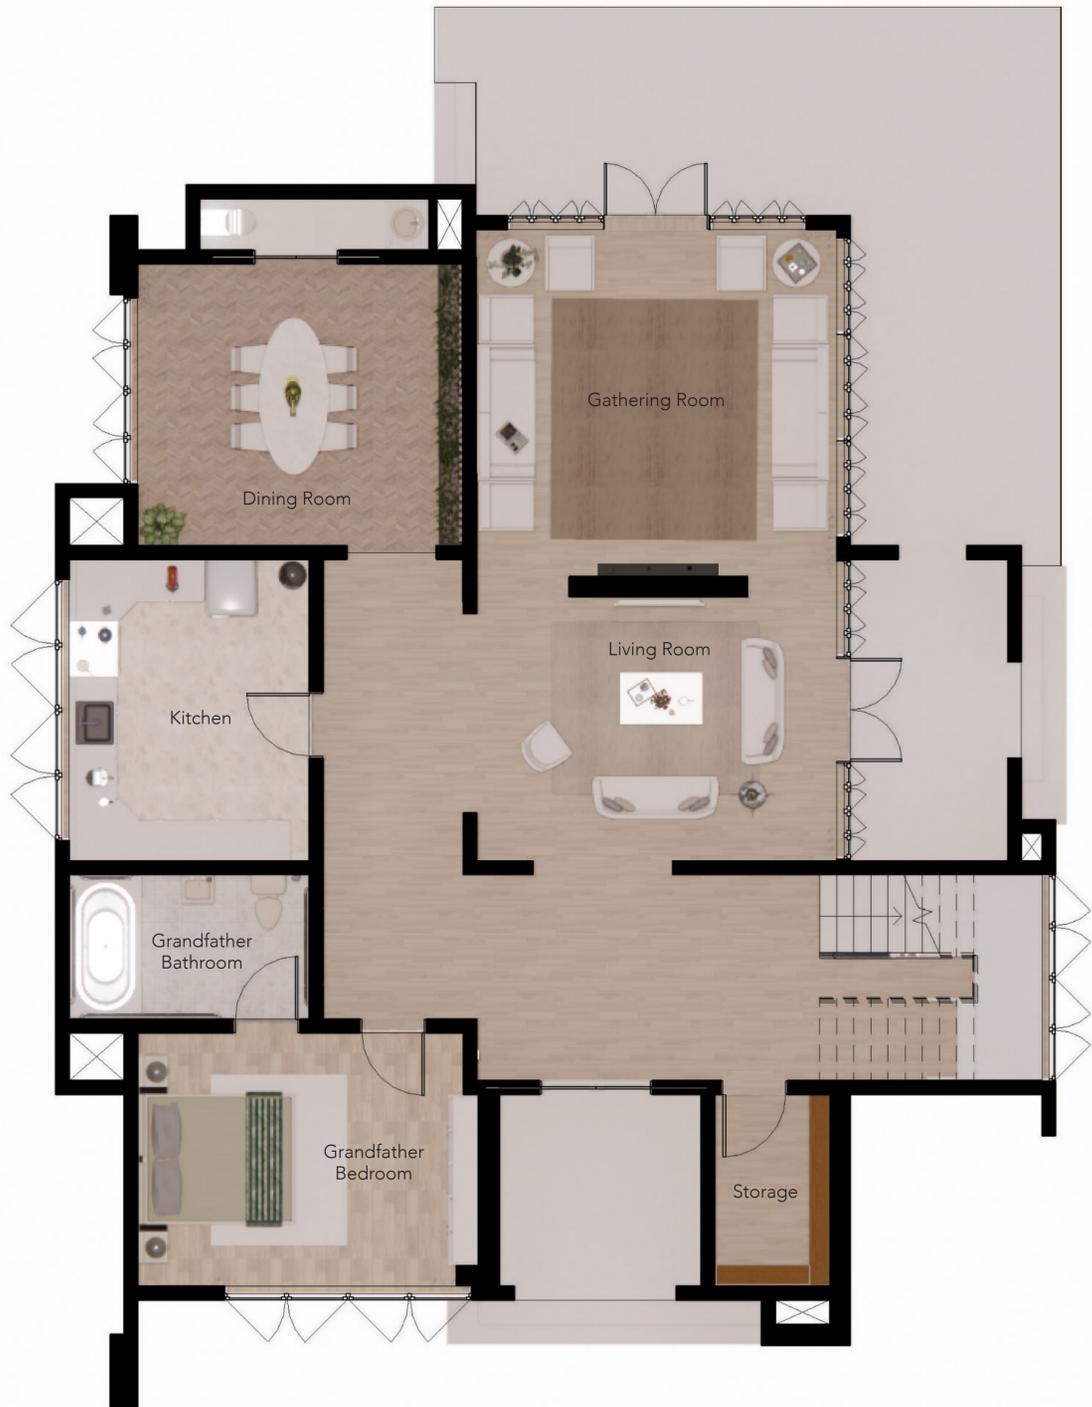


Ground Floor Plan
ID-00 1:50

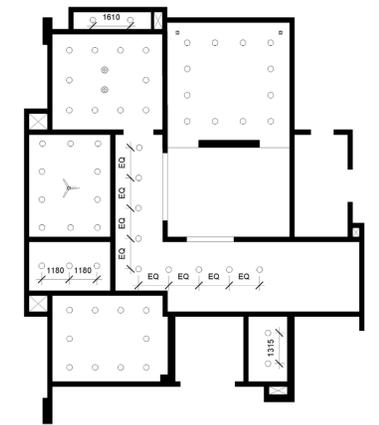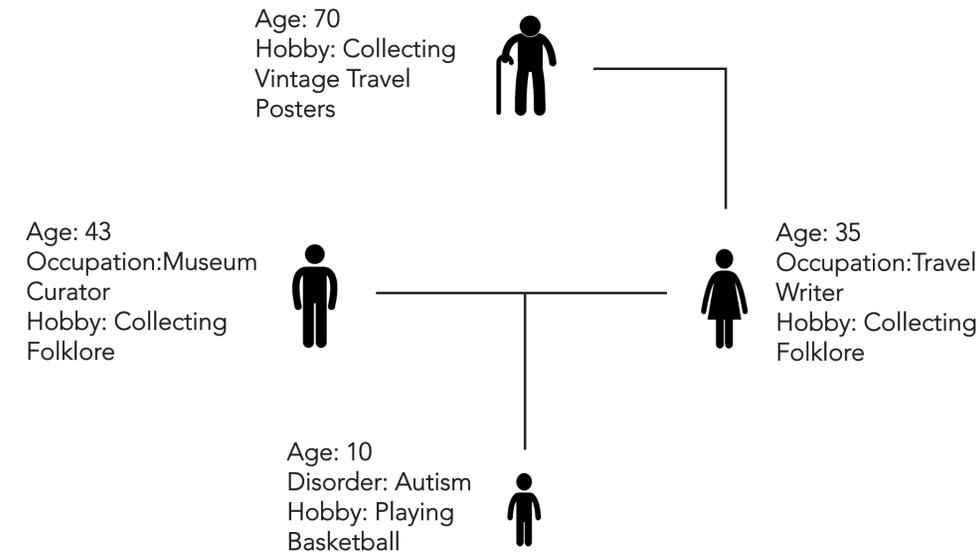

RCP Ground
ID-00 1:150



Level 1 Floor Plan
ID-00 1:50

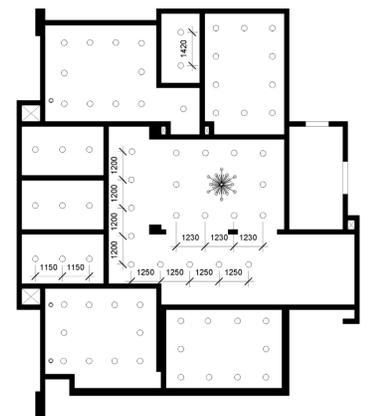

RCP Level 1
ID-00 1:150

LEGEND

-  Glass Chandelier
-  Brushed Nickel Pendant Light
-  Washed Copper Pendant Light
-  Exo Pendant Lamp
-  LED Spotlight
-  Fan




Living Room

The living room is the gathering point of the house where the family spend most of their time together in. It is the first room you see when entering the villa. The space is designed to bring in most of daylight and less of artificial light.




Living Room Render


1. Carpet to reduce the noise
2. A wall that separates the living room from the gathering space to give more privacy for guests
3. A wall shelving to display the parents' artifacts
4. Seating area that is inspired by Qatari Majlis considering the mother is interested in the Qatari culture
5. Pottery Barn Rae Round Marble End Table
6. Perra Flower Vase
7. Pottery Barn Adeline Upholstered Sofa
8. The One ALENA chandelier
9. Zara Home Viscos Rug
10. Pottery Barn Emma Upholstered Armchair
11. Perra Black Coffee Table
12. Pottery Barn Raylan Recycled Glass Pendant
13. Perra Sofa
14. Pottery Barn Lorraine Tufted Chair
15. The One SUTLI coffee table

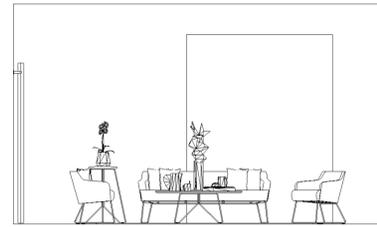

A Elevation A
ID-01 1:50

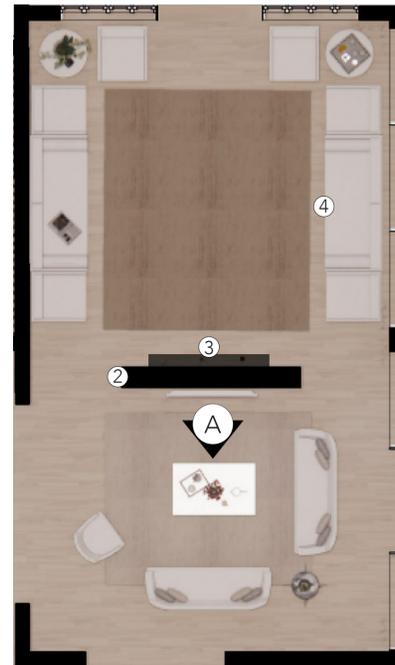

A Living Room Plan
ID-01 1:50

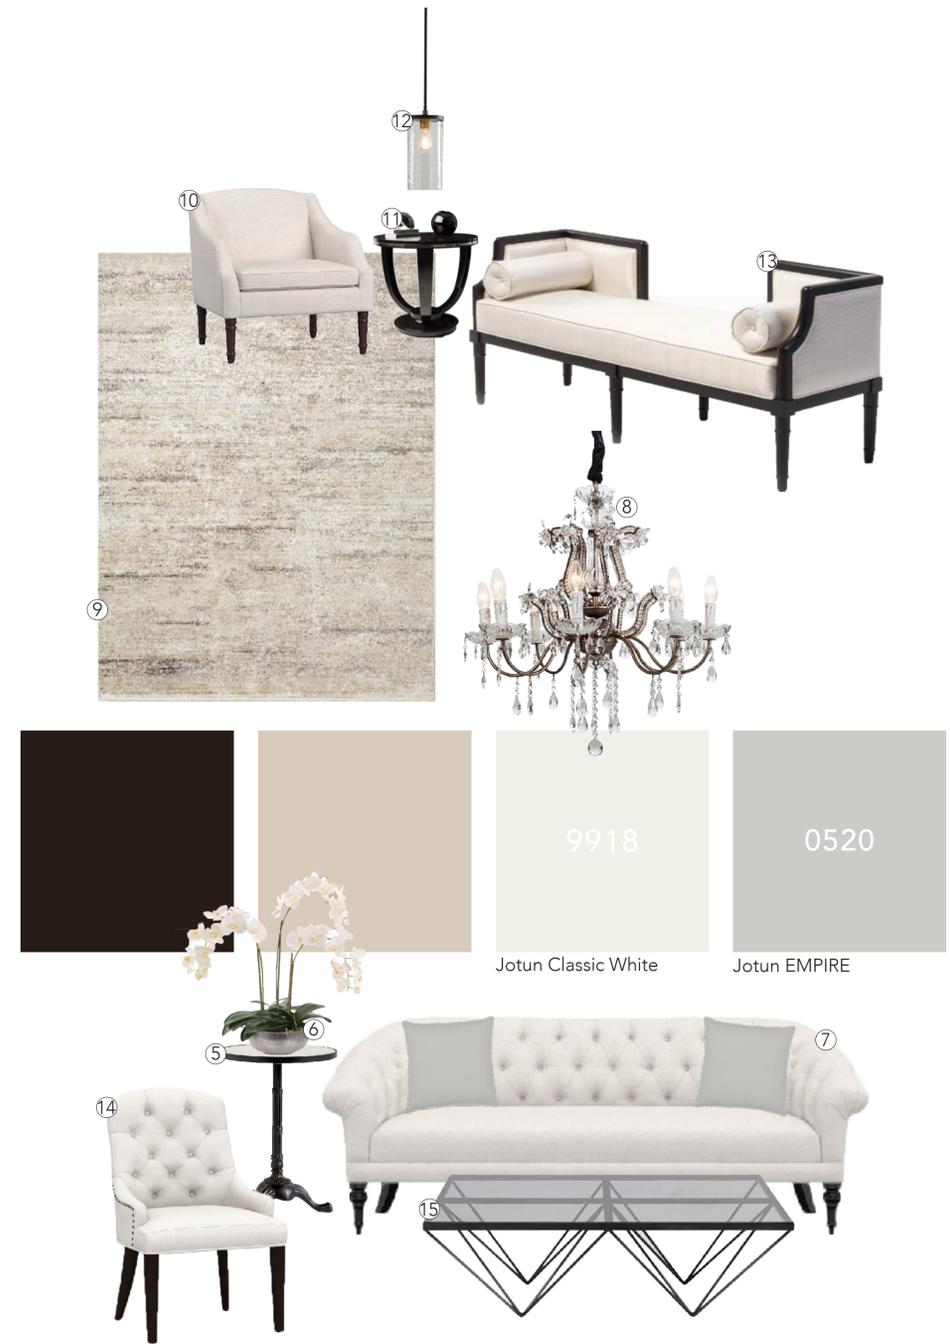

Gathering Area Render




Living Room Render

Kid Bedroom


The kid's bedroom has a muted color scheme with the touch of blue as it is necessary to use soothing colors for autistic people because they have a calming effect on them. The kid's bedroom has no toys or stimuli's that might distract him from associating the bedroom with sleeping only.



B Kid Bedroom Plan
ID-02 1:20

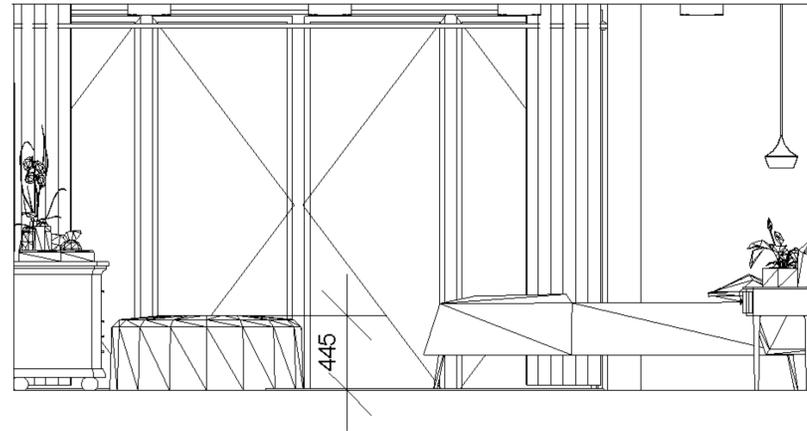

B Elevation B
ID-02 1:20

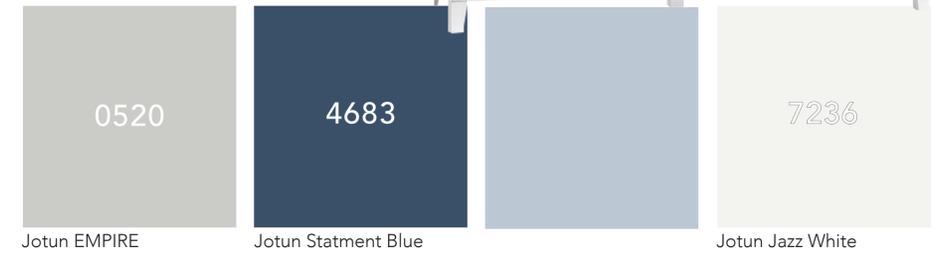


Kid Bedroom Render

1. Navy Blue Blackout Curtain to block any type of lighting to help the autistic child sleep
2. Large window to allow sunlight which is considered a positive stimulus for autistic people
3. Baby Blue carpet for noise reduction
4. Blue Pillow/Bed sheets as blue is considered to be a comfort color for autistic people
5. Pottery Barn Glass Globe Cord Pendant
6. The One SNUG armchair white
7. Pottery Barn Chesterfield Tufted Upholstered Bed
8. Pottery Barn Clara Lattice Nightstand
9. Pottery Barn Burnel Eco-Friendly Easy Care Rug
10. Pottery Barn Clara Drawer Wide Dresser

Home Office

The home office is a private space that is accessed by the parents. As a museum curator and travel writer, the parents need a comfortable and quiet place to work at. Natural lighting is important in this room to improve their productivity.


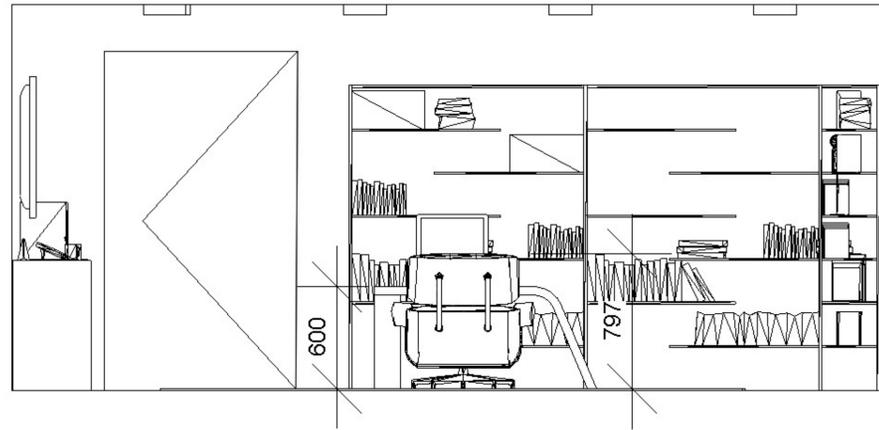


C Elevation C
ID-03 1:20



C Office Plan
ID-03 1:20

1. Carpet for noise reduction
2. Vegetation to increase productivity and calmness
3. Book Shelves to store parents' books collection and artifacts
4. Console Cabinet to store office essentials
5. Pottery Barn Bradley Bookcase with Doors
6. West Elm Steelcase Series Office Chair with Headrest
7. Pottery Barn Bradley Desk with Shelves
8. Pottery Barn Graham Buffet
9. Pottery Barn Chunky Knit Sweater Rug

 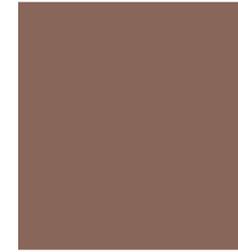

Jotun Classic White



Home Office Render